


DOZ SEWER ENHANCEMENT OVERVIEW MAP

AUGUST 2021 UPDATE

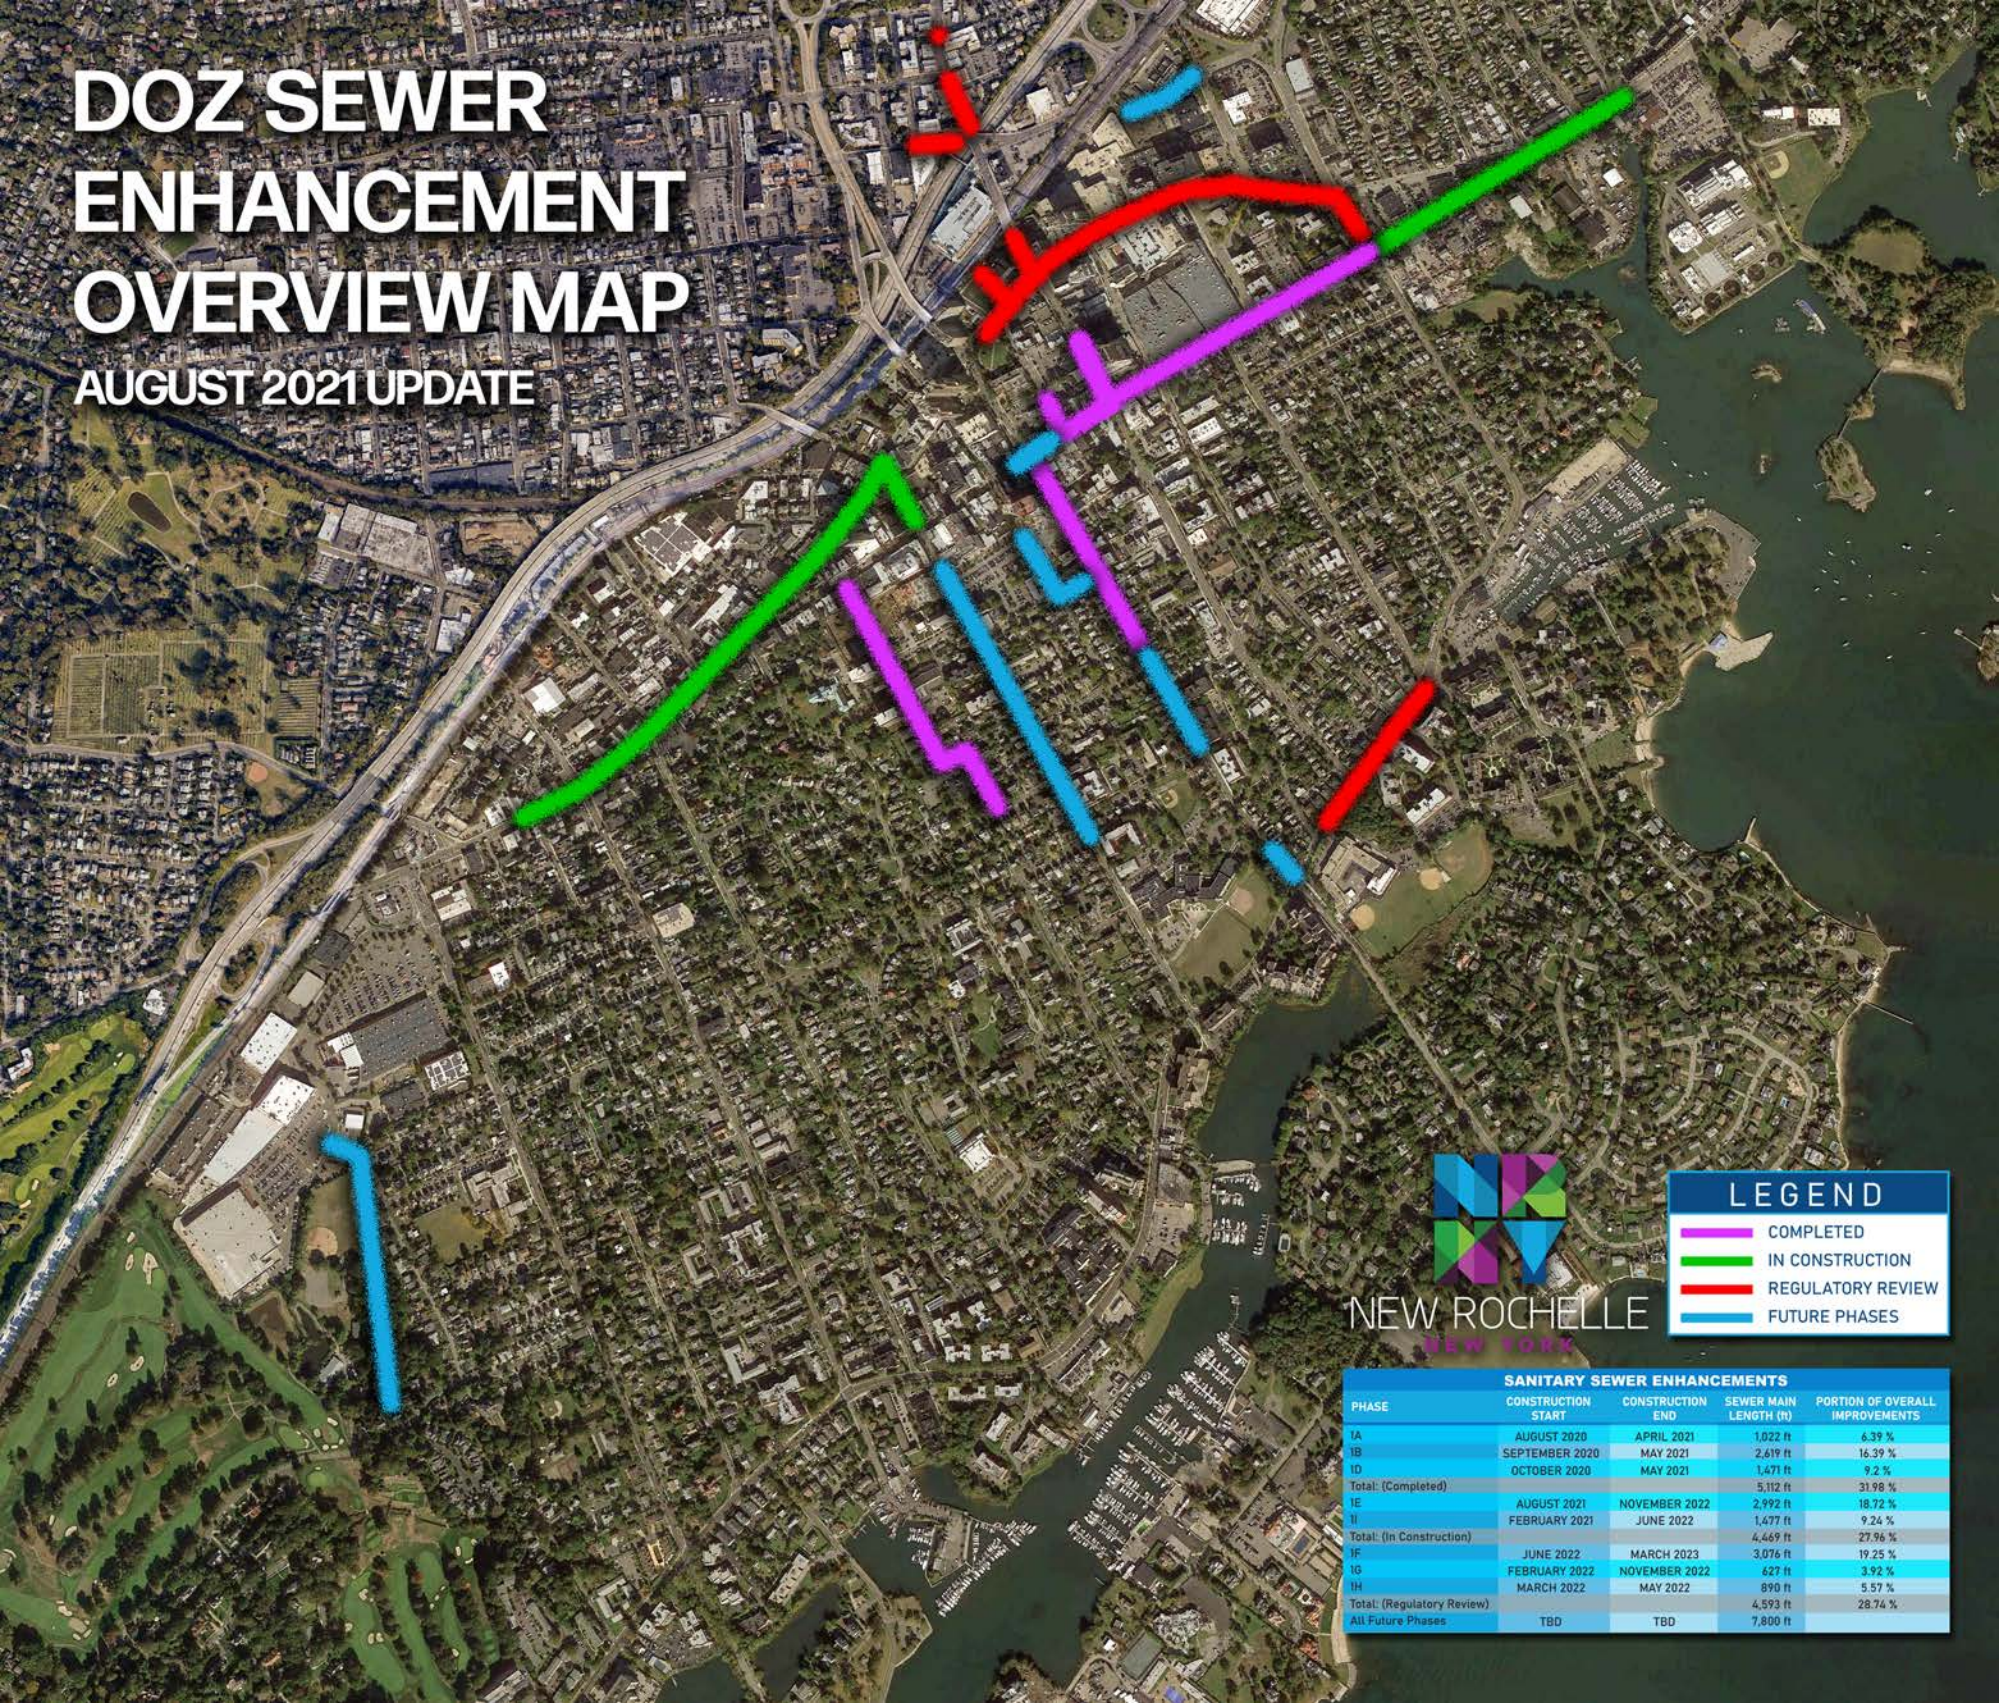

NEW ROCHELLE
NEW YORK

LEGEND	
█	COMPLETED
█	IN CONSTRUCTION
█	REGULATORY REVIEW
█	FUTURE PHASES

SANITARY SEWER ENHANCEMENTS				
PHASE	CONSTRUCTION START	CONSTRUCTION END	SEWER MAIN LENGTH (ft)	PORTION OF OVERALL IMPROVEMENTS
IA	AUGUST 2020	APRIL 2021	1,022 ft	6.39 %
IB	SEPTEMBER 2020	MAY 2021	2,619 ft	16.39 %
ID	OCTOBER 2020	MAY 2021	1,471 ft	9.2 %
Total: (Completed)			5,112 ft	31.98 %
IE	AUGUST 2021	NOVEMBER 2022	2,992 ft	18.72 %
II	FEBRUARY 2021	JUNE 2022	1,477 ft	9.24 %
Total: (In Construction)			4,469 ft	27.96 %
IF	JUNE 2022	MARCH 2023	3,076 ft	19.25 %
IG	FEBRUARY 2022	NOVEMBER 2022	627 ft	3.92 %
IH	MARCH 2022	MAY 2022	890 ft	5.57 %
Total: (Regulatory Review)			4,593 ft	28.74 %
All Future Phases			TBD	TBD
			7,800 ft	